





ITEM NO.	PART NUMBER	QTY.
1	NCLD - No Slope	1
2	NCLD - Galvanised Washer	4
3	Cats Eye	2
4	NCLD - M24 Bollard Fixing	1
5	M12 x 180 Lag Screw	4
6	NCLD - M12 Plug	4
7	Bollard	1

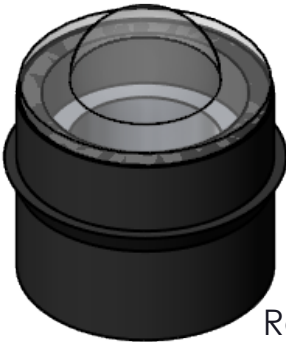

Reflective Cats Eye
Scale: 1:1.5

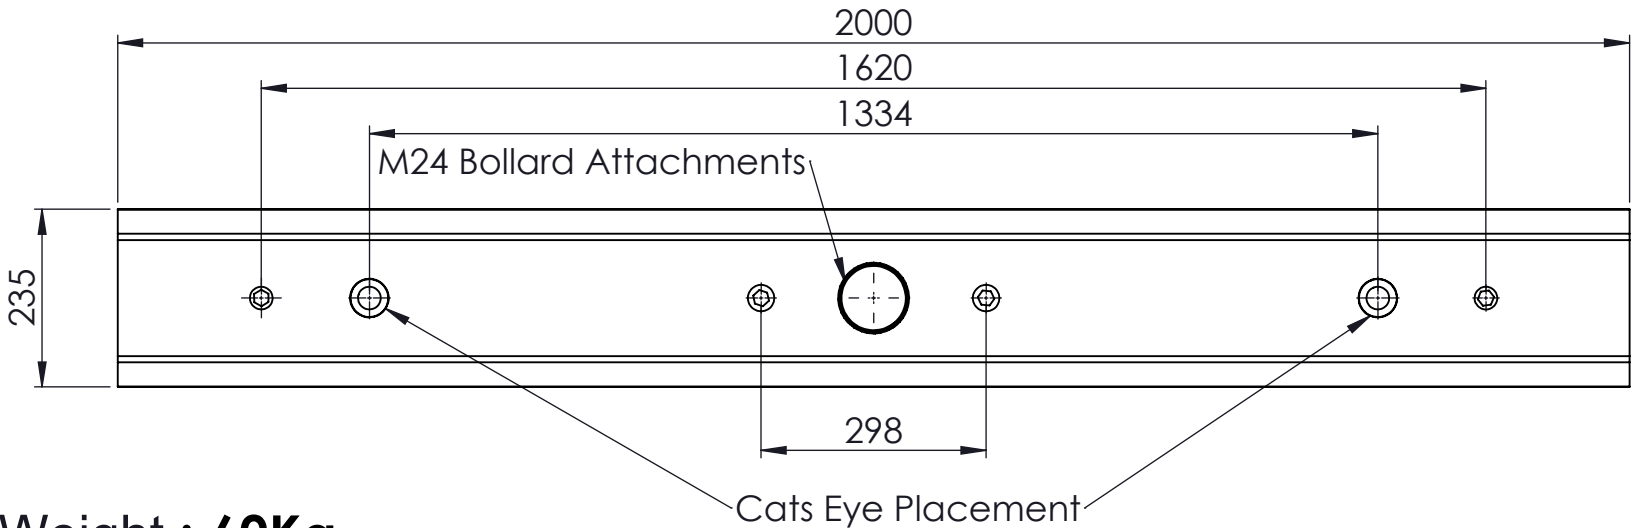

NCLD/0 - Extension Piece Weight : **60Kg**

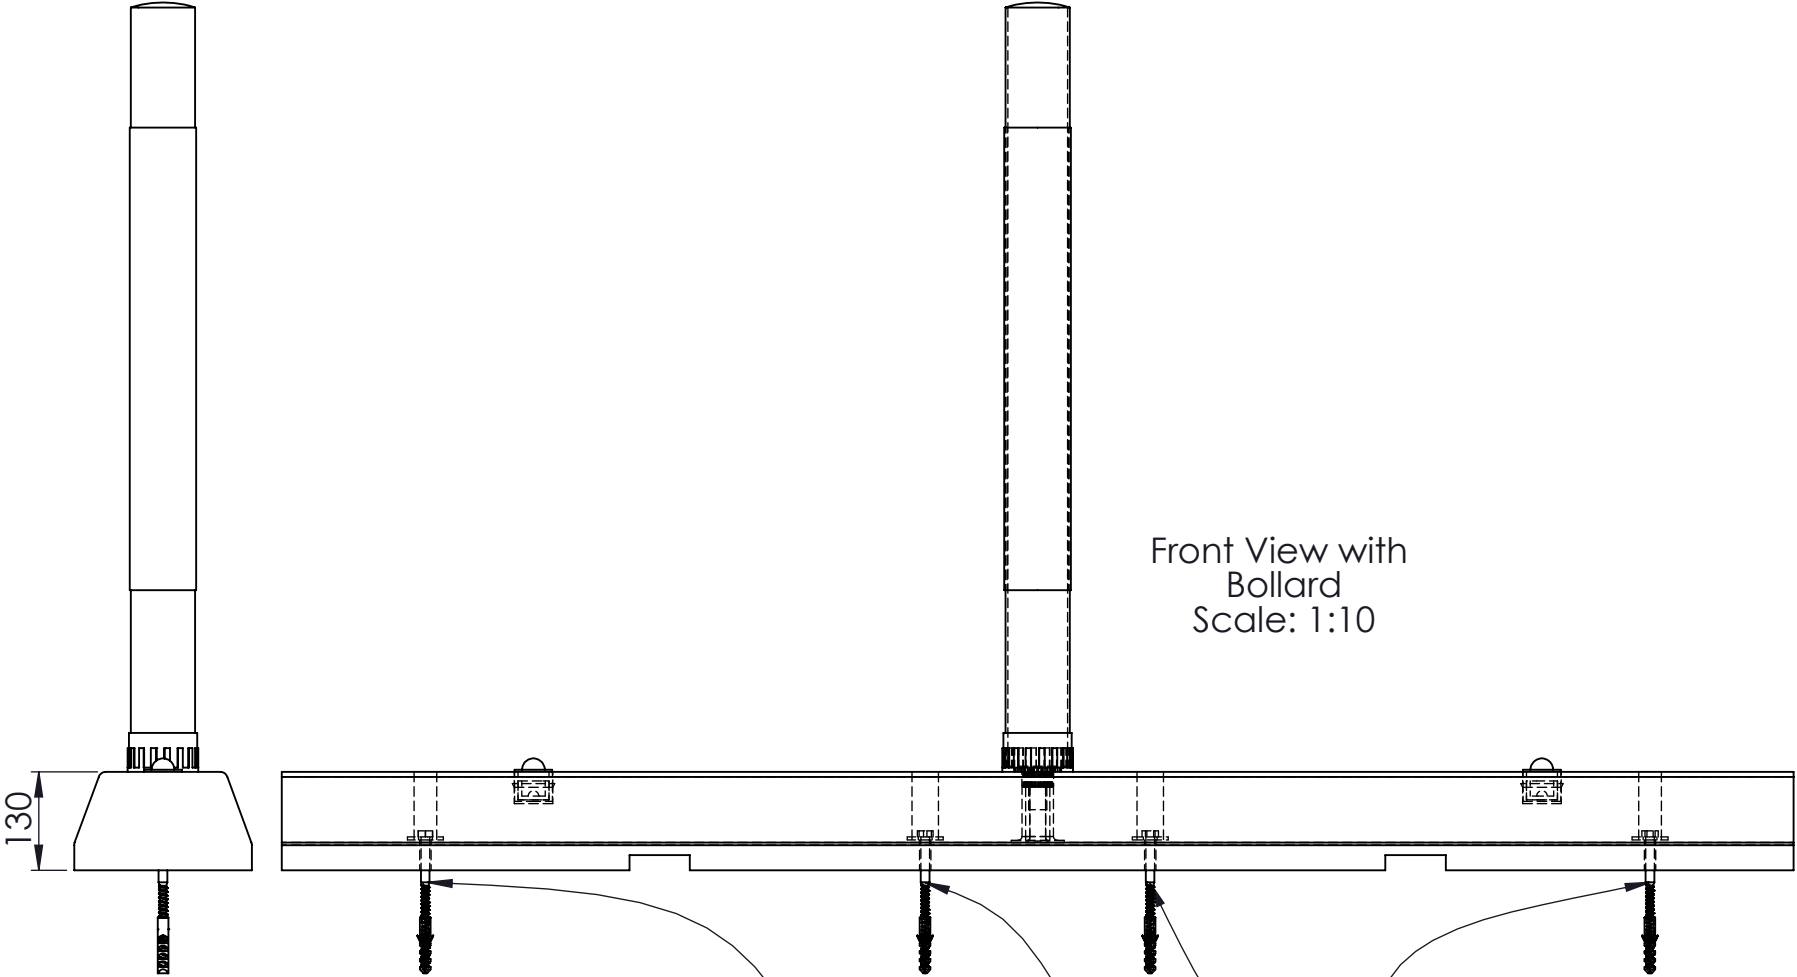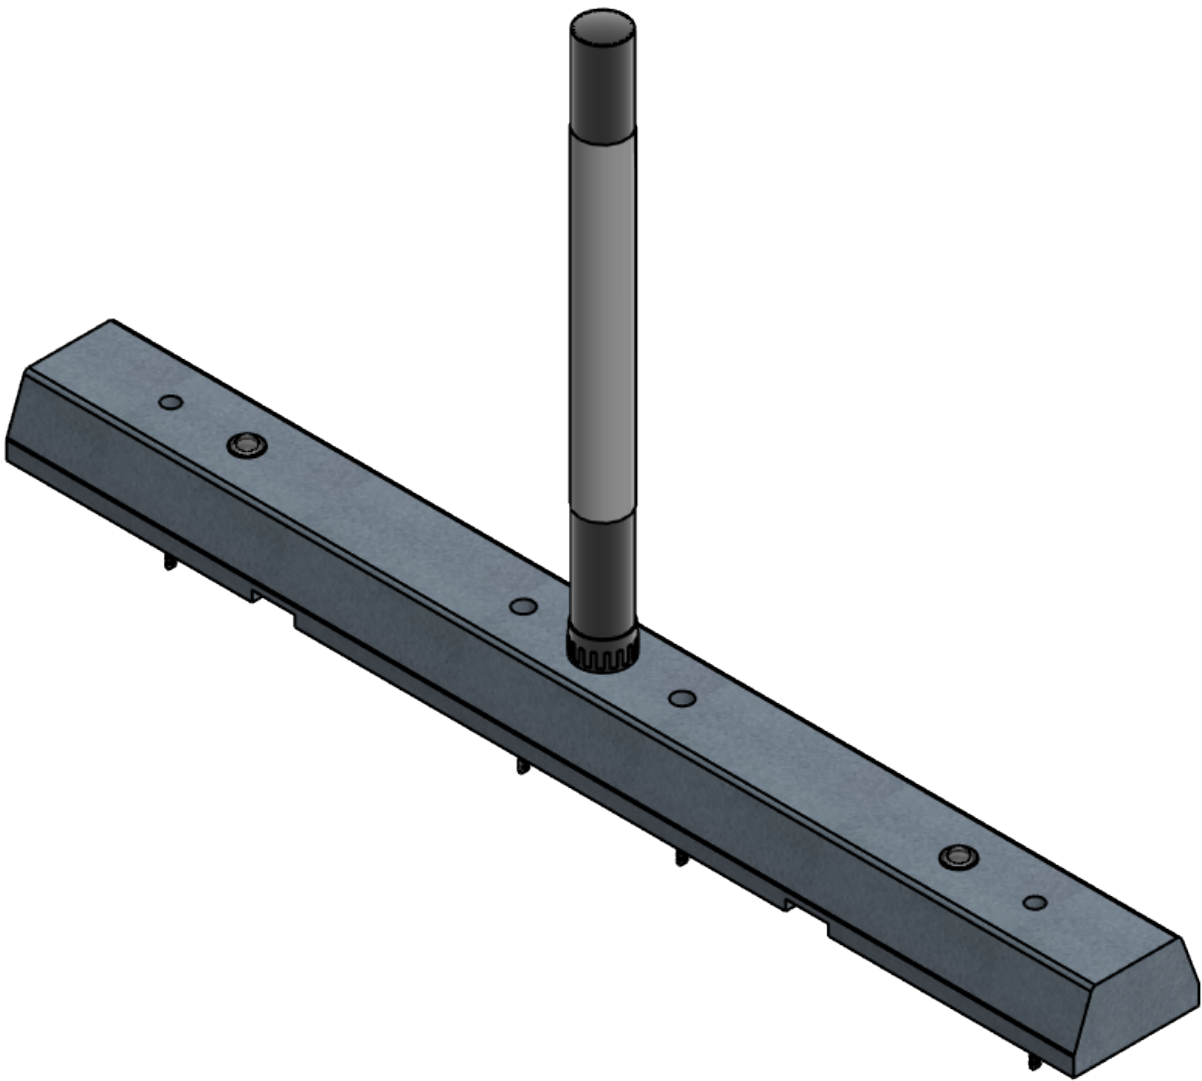

M12 x 180 Lag Screw into
NCLD - M12 Plug secured
in place with Fischer Fixing
Anchor resin.

Revision	Comment	Date	Unless otherwise stated dimensions are in millimeters.
A	First Issue./..	
.../..	
.../..	
.../..	


If in doubt, ask! Deburr and break sharp edges. Property of Rosehill Polymers

Rosehill Polymers Rosehill Mills Sowerby Bridge West Yorkshire HX6 2JT +44(0) 1422 839610	Drawn. Atif Furqaan	Date. 02/12/2021
	Checked. Josh Gleadell	Date. 02/12/2021
	Approved. _	Date. _




Customer. _	Dwg No. RHP-0067
Material RECYCLED TYRE RUBBER	Dwg Name.
Scale: 1:10	Page Number. 1 of 1
NCLD/0 GREY - Extension Piece	



ITEM NO.	PART NUMBER	QTY.
1	NCLD - 1 Side Slope	1
2	NCLD - Galvanised Washer	4
3	Cats Eye	2
4	NCLD - M24 Bollard Fixing	1
5	M12 x 180 Lag Screw	4
6	NCLD - M12 Plug	4
7	Bollard	1

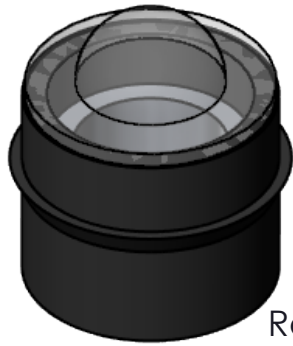

Reflective Cats Eye
Scale: 1:1.5

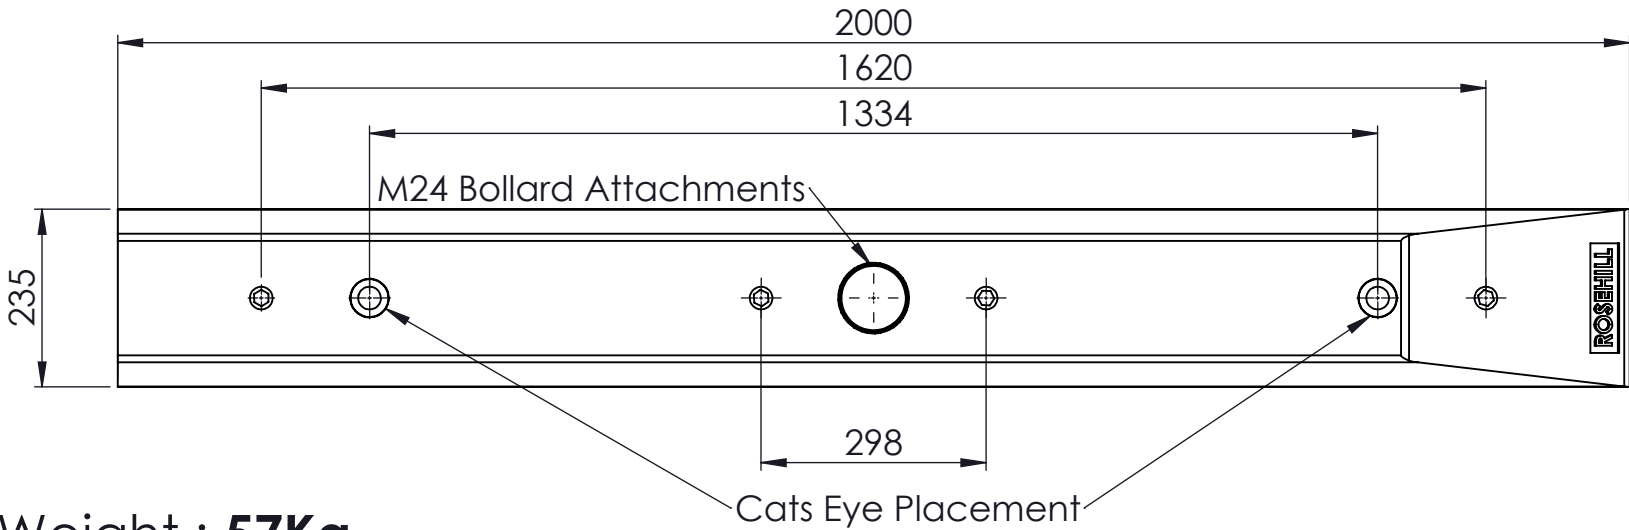

NCLD/1 - One Side Slope Weight : **57Kg**

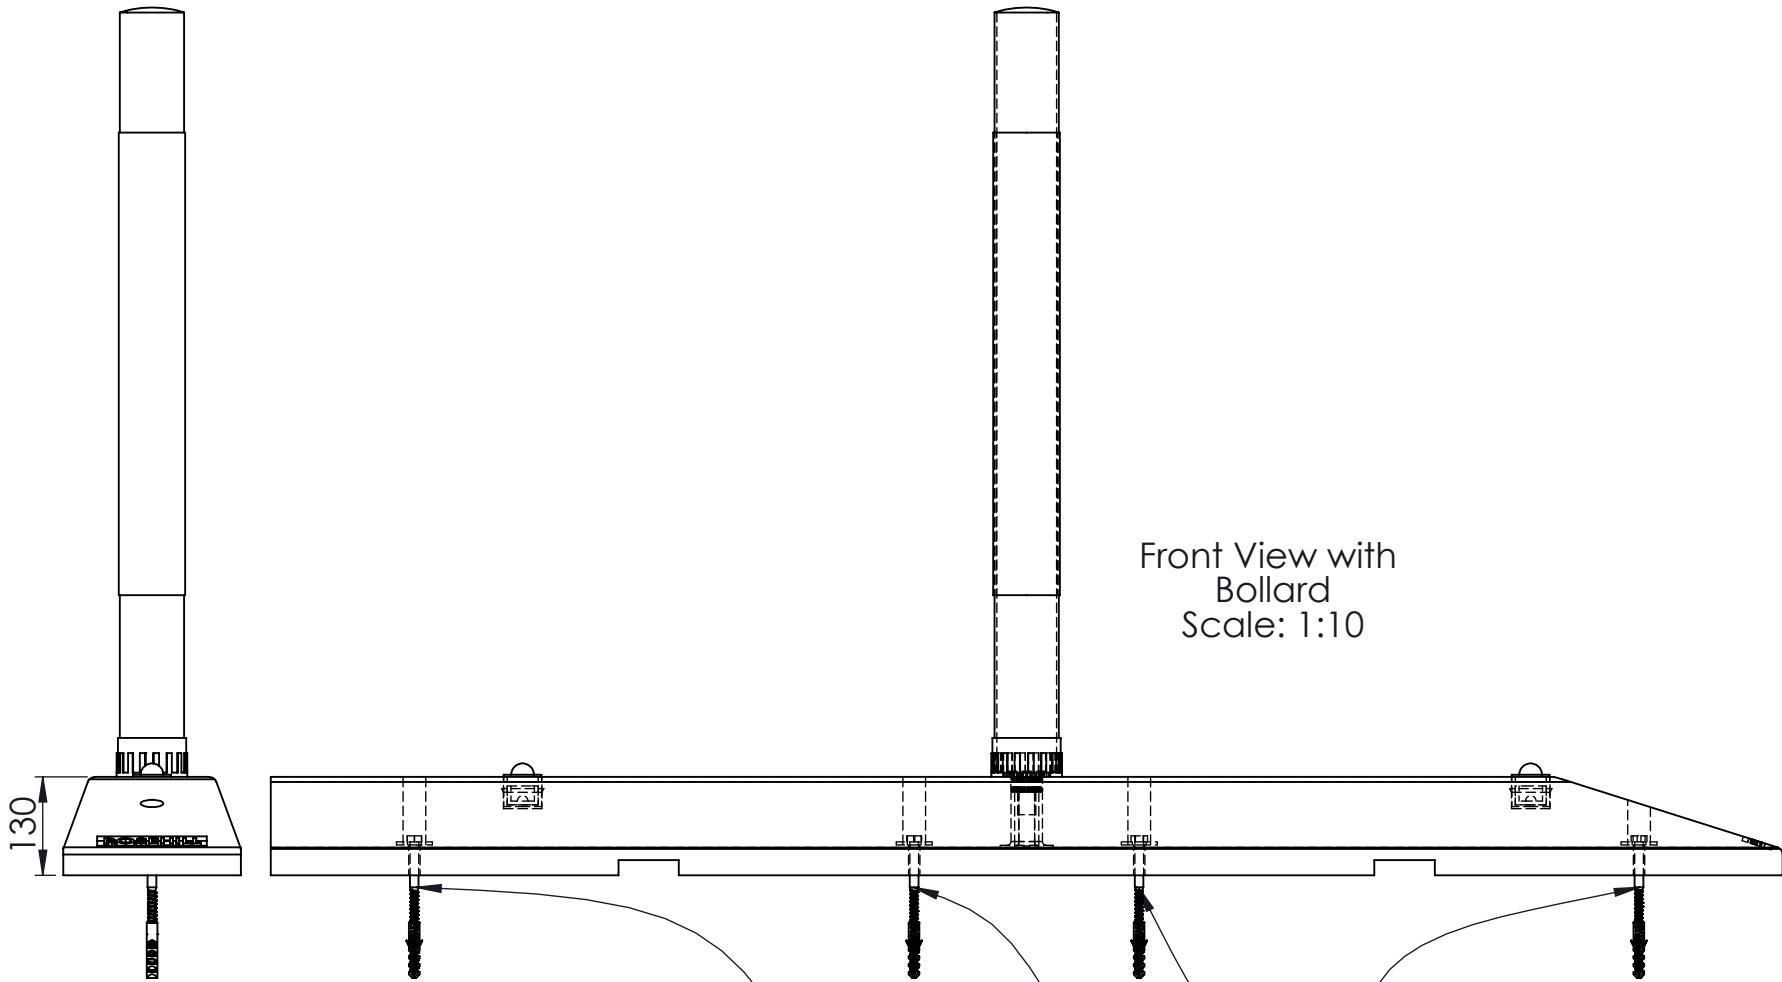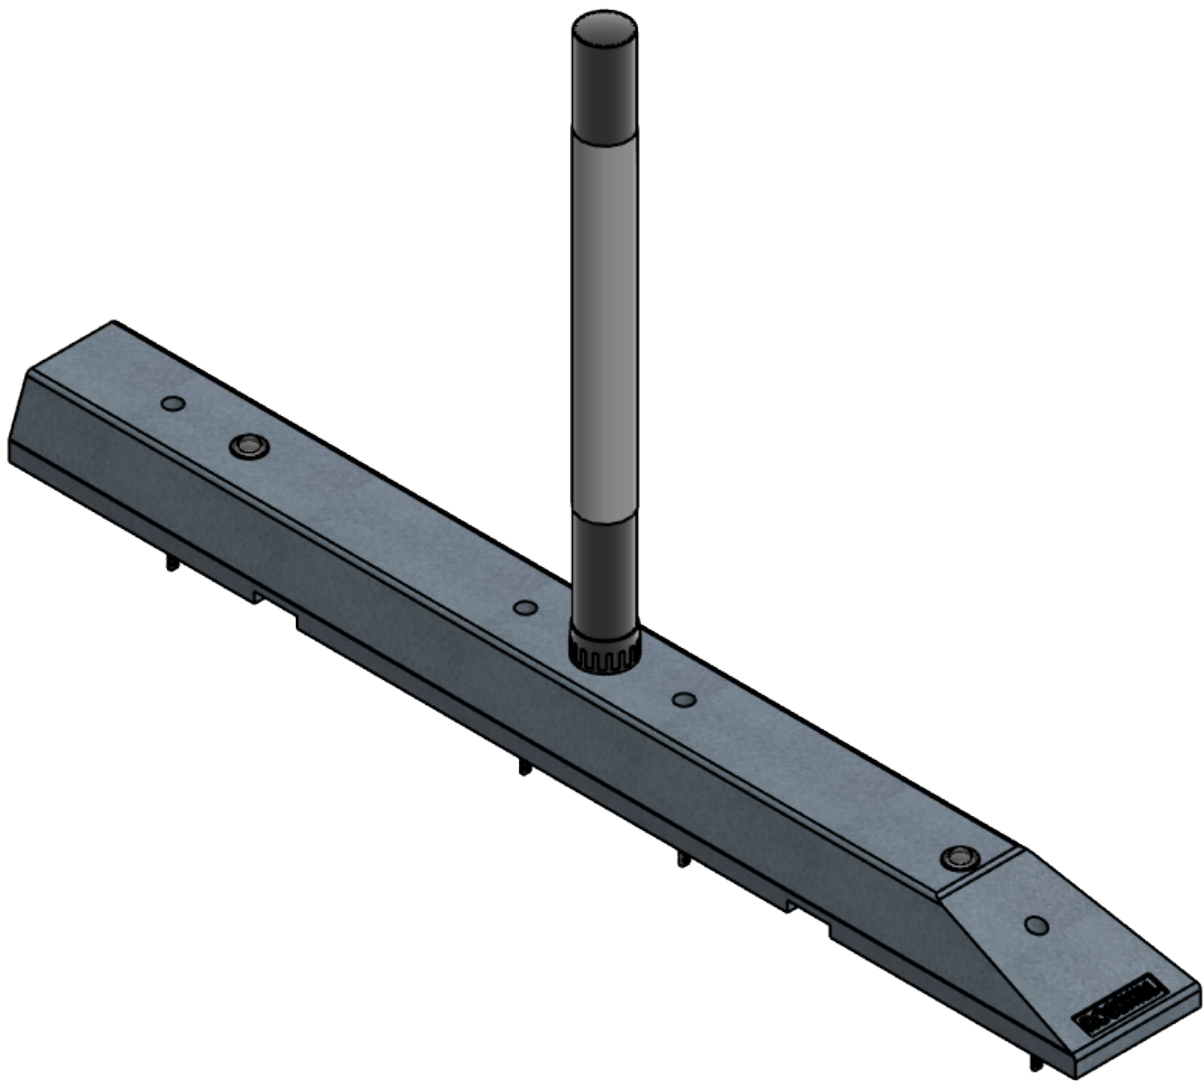

Front View with
Bollard
Scale: 1:10

M12 x 180 Lag Screw into
NCLD - M12 Plug secured
in place with Fischer Fixing
Anchor resin.

Revision	Comment	Date	Unless otherwise stated dimensions are in millimeters.
A	First Issue./..	
.../..	
.../..	
.../..	

If in doubt, ask! Deburr and break sharp edges. Property of Rosehill Polymers


Rosehill Polymers Rosehill Mills Sowerby Bridge West Yorkshire HX6 2JT +44(0) 1422 839610	Drawn. Atif Furqaan	Date. 02/12/2021
	Checked. Josh Gleadell	Date. 02/12/2021
	Approved. _	Date. _




Rosehill Highways

Customer. _	Dwg No. RHP-0068
Material RECYCLED TYRE RUBBER	Dwg Name.
Scale: 1:10	Page Number. 1 of 1
	NCLD/1 GREY - ONE SIDE SLOPE




ITEM NO.	PART NUMBER	QTY.
1	NCLD - 2 Side Slope	1
2	NCLD - Galvanised Washer	4
3	Cats Eye	2
4	NCLD - M24 Bollard Fixing	1
5	M12 x 180 Lag Screw	4
6	NCLD - M12 Plug	4
7	Bollard	1

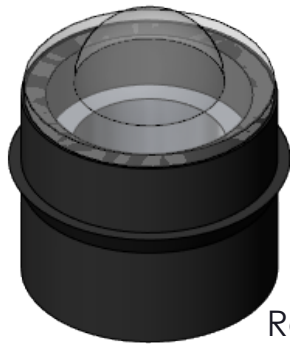

Reflective Cats Eye
Scale: 1:1.5

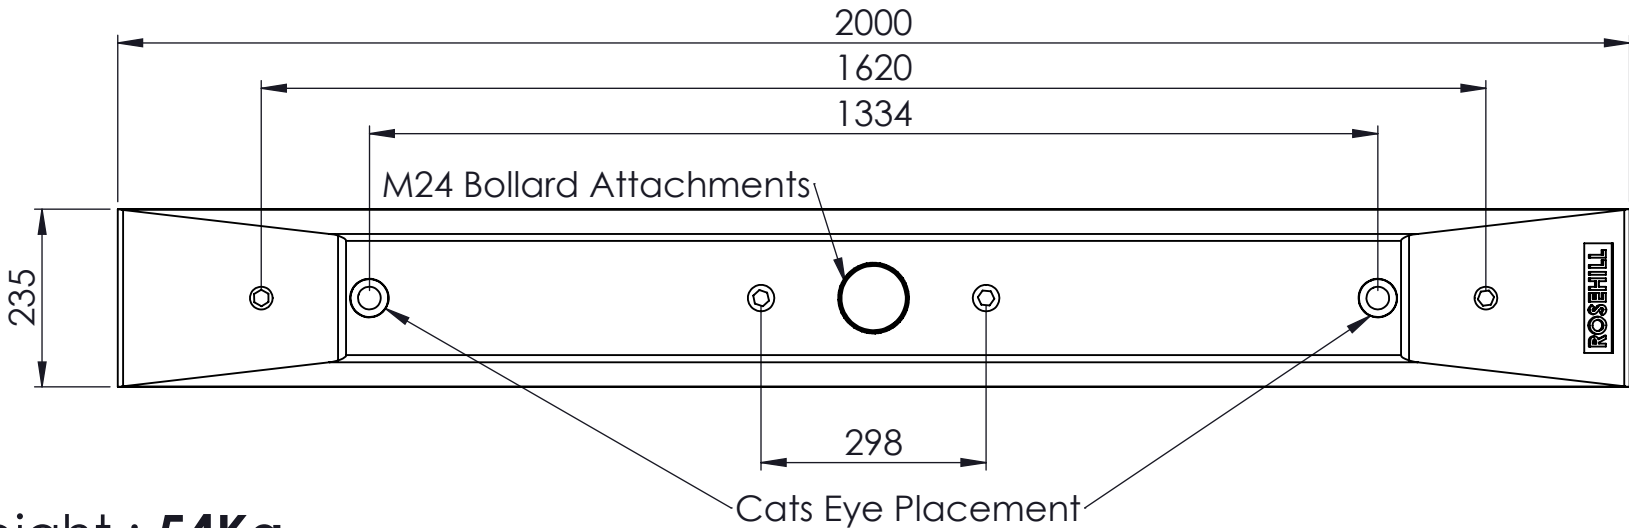

NCLD/2 - Two Slope Weight : **54Kg**

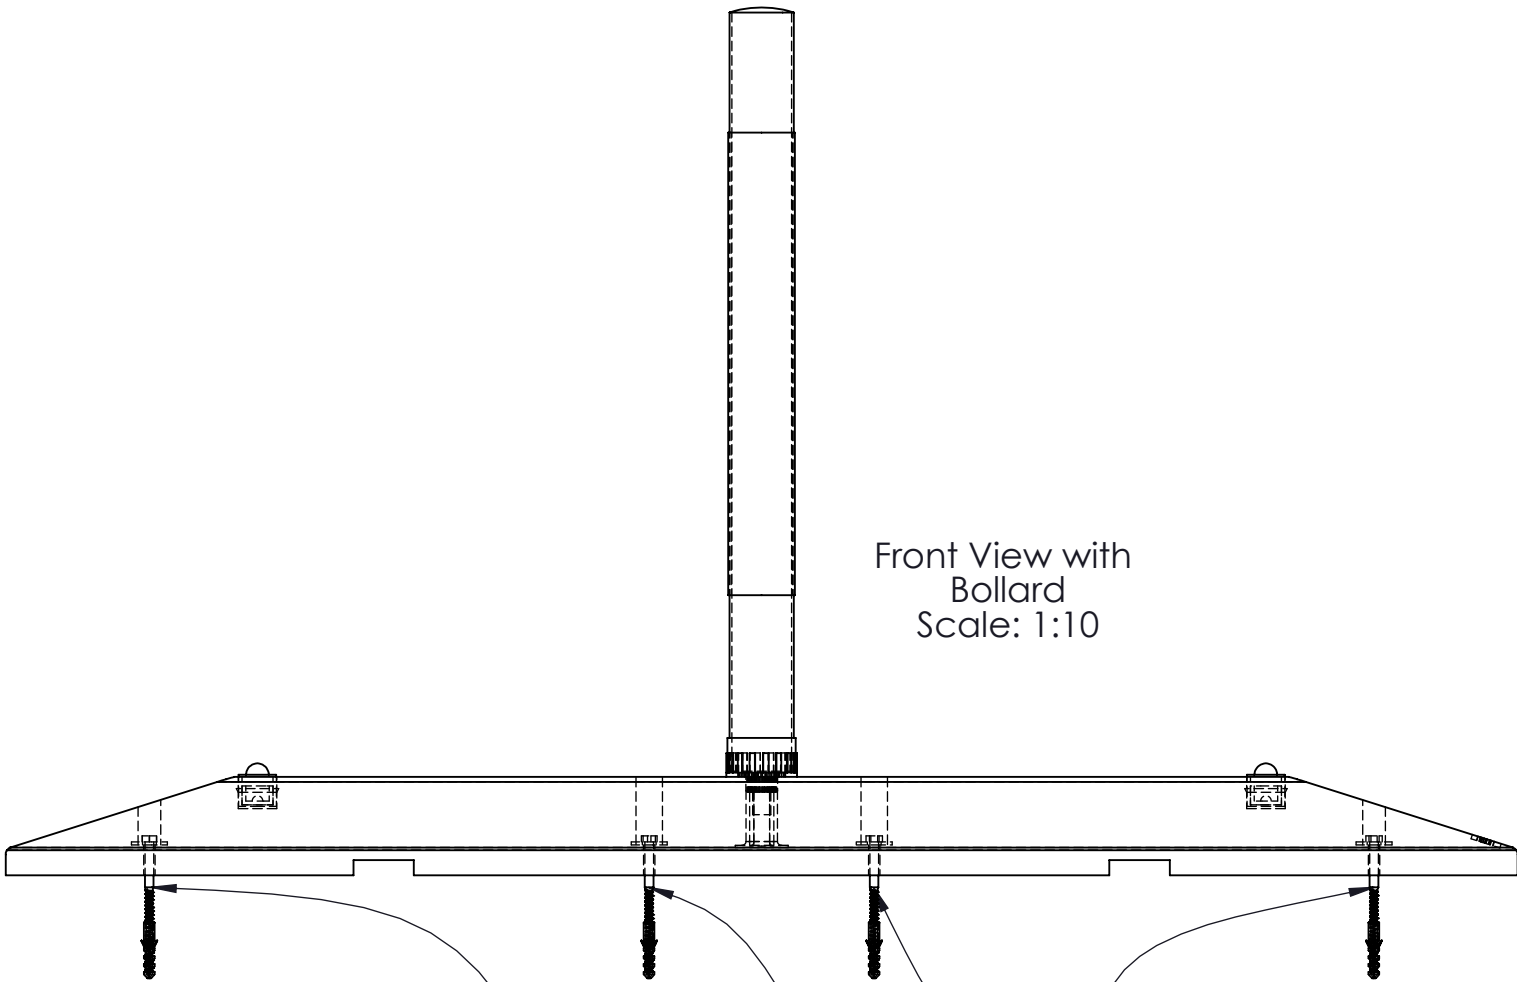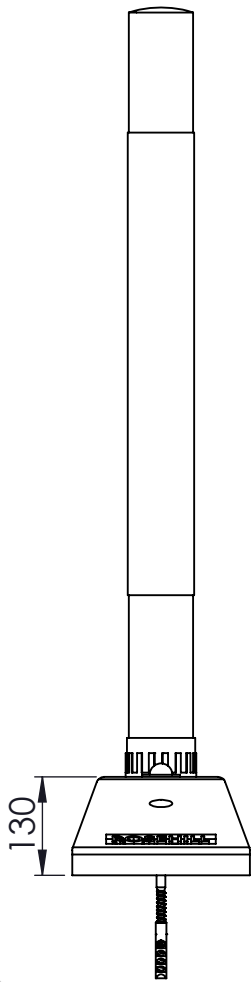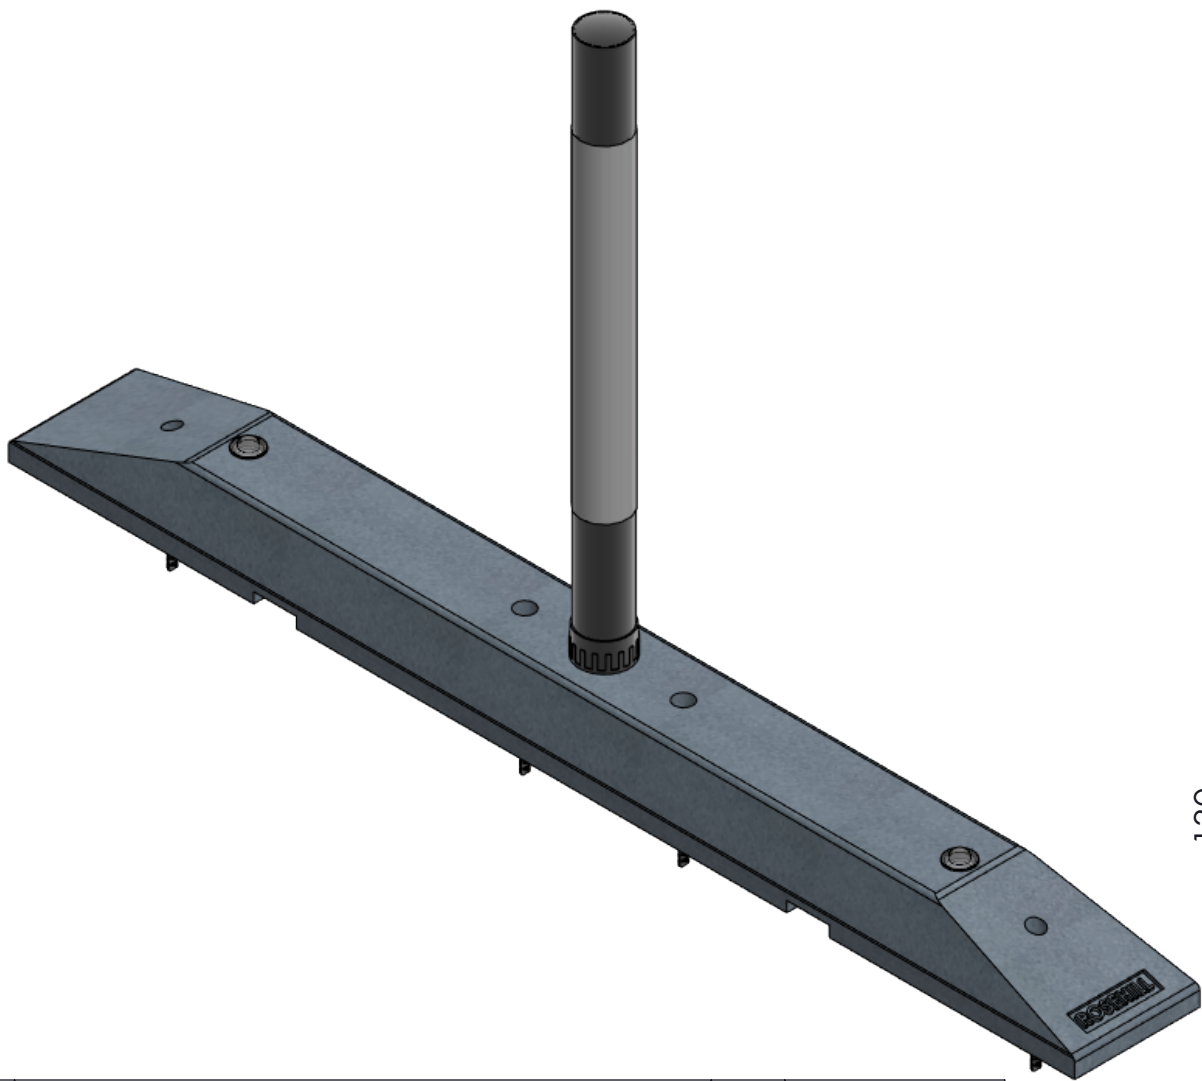

Front View with
Bollard
Scale: 1:10

Revision	Comment	Date	Unless otherwise stated dimensions are in millimeters.
A	First Issue./..	
.../..	
.../..	Tolerances: Fabrication: ±1.5mm Manufacturing: ±5mm
.../..	

If in doubt, ask! Deburr and break sharp edges. Property of Rosehill Polymers


Rosehill Polymers Rosehill Mills Sowerby Bridge West Yorkshire HX6 2JT +44(0) 1422 839610	Drawn. Atif Furqaan	Date. 02/12/2021
	Checked. Josh Gleadell	Date. 02/12/2021
	Approved. _	Date. _




Rosehill Highways

Customer. _		Dwg No. RHP-0069	
Material RECYCLED TYRE RUBBER		Dwg Name.	
Scale: 1:10		Page Number. 1 of 1	
		NCLD/2 GREY - TWO SIDE SLOPE	



ITEM NO.	PART NUMBER	QTY.
1	NCLD - No Slope	1
2	NCLD - Galvanised Washer	4
3	Cats Eye	2
4	NCLD - M24 Bollard Fixing	1
5	M12 x 180 Lag Screw	4
6	NCLD - M12 Plug	4
7	NCLD - TPV	2
8	Bollard	1

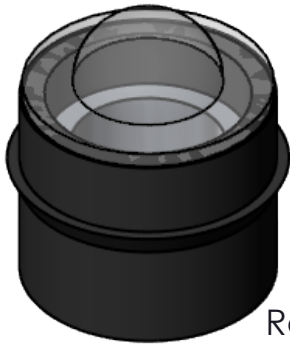

Reflective Cats Eye
Scale: 1:1.5

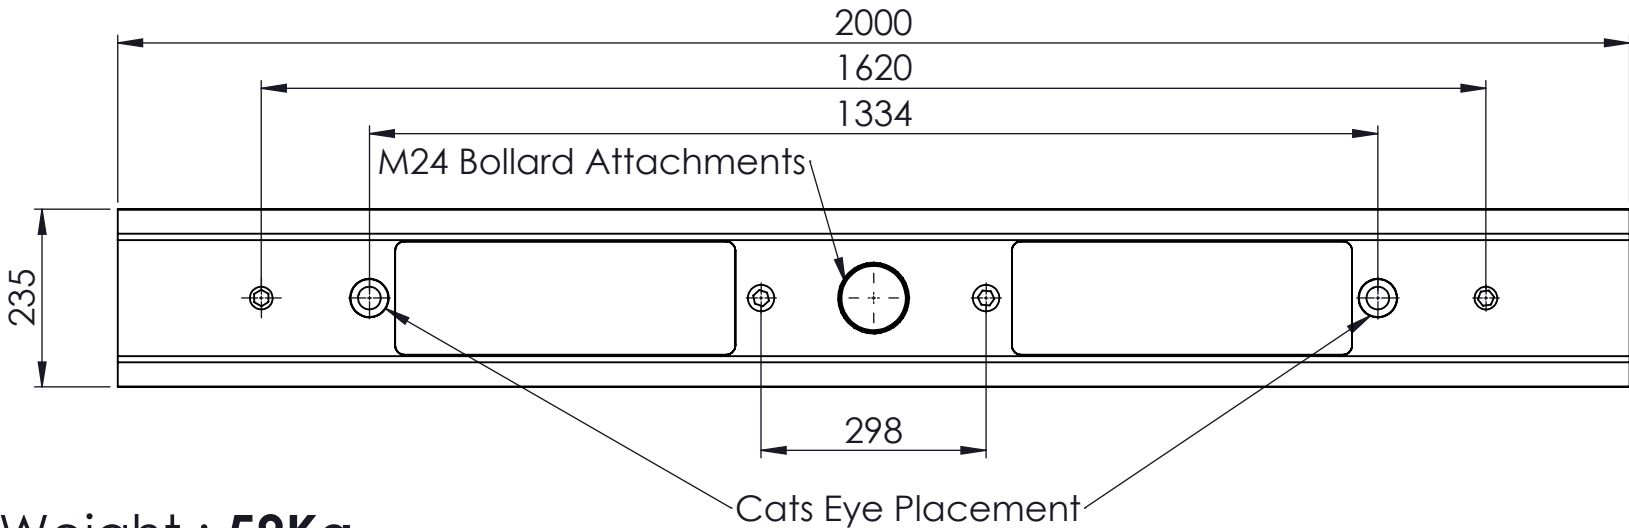

NCLD/0 - Extension Piece Weight : **59Kg**

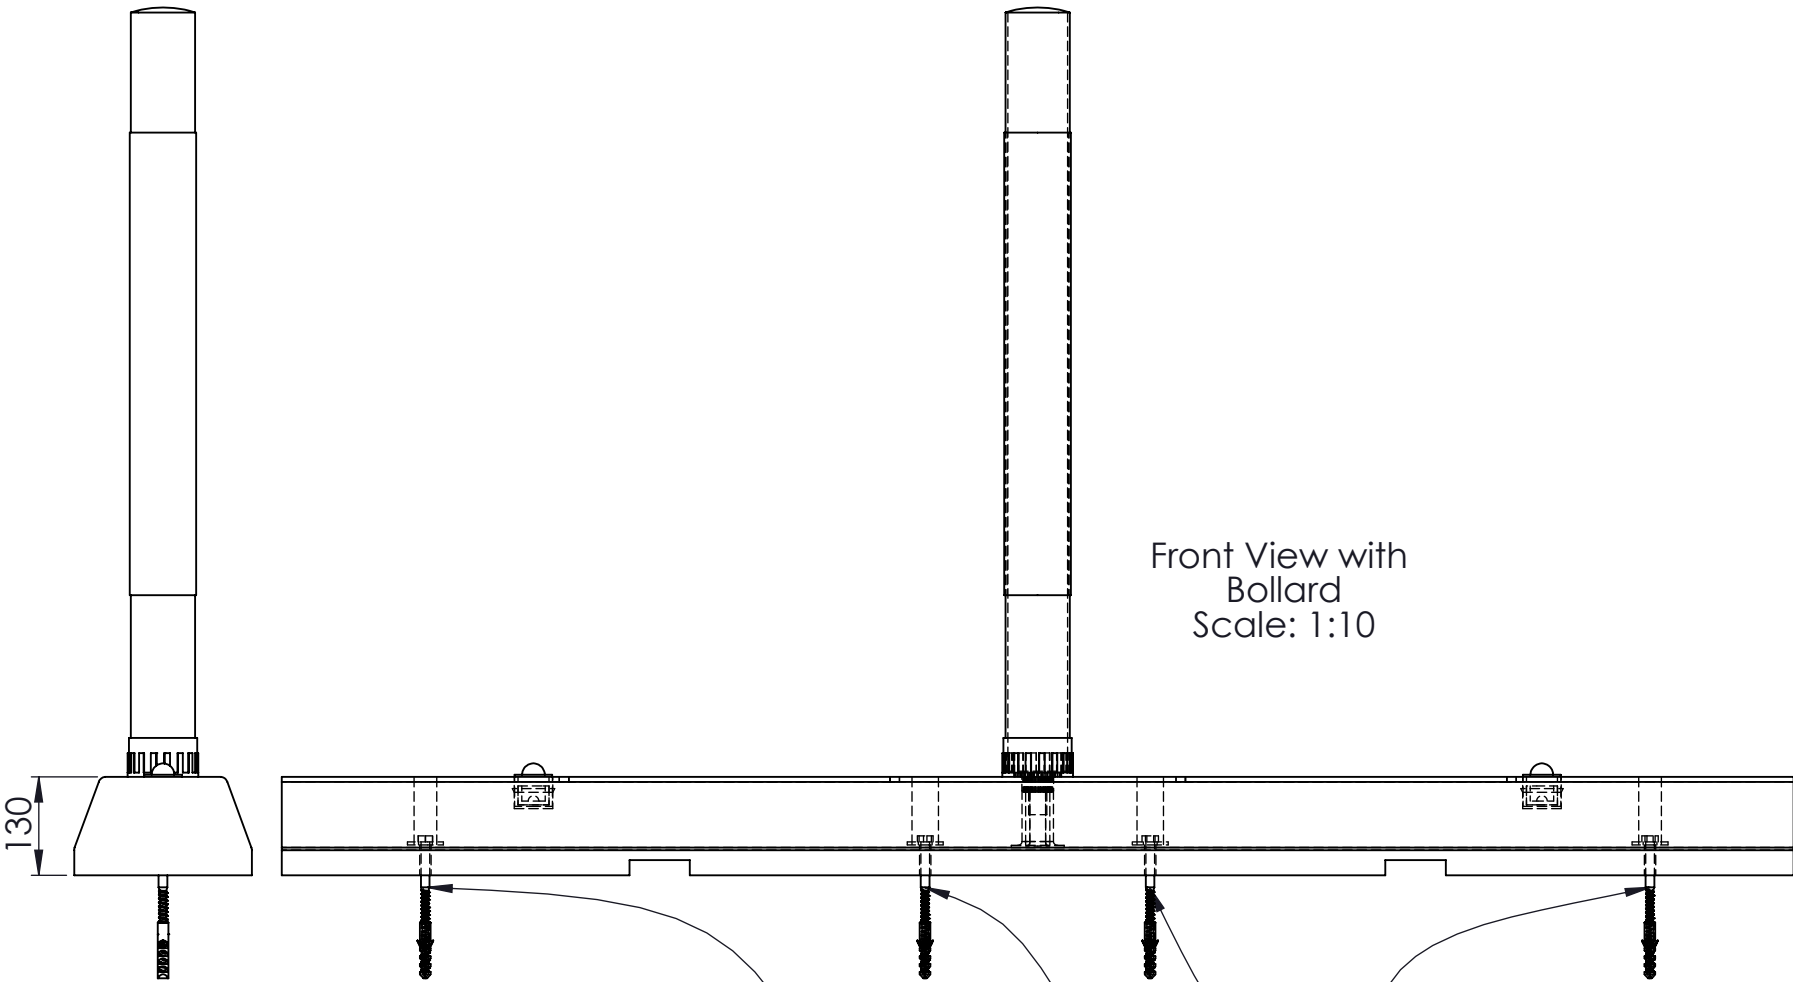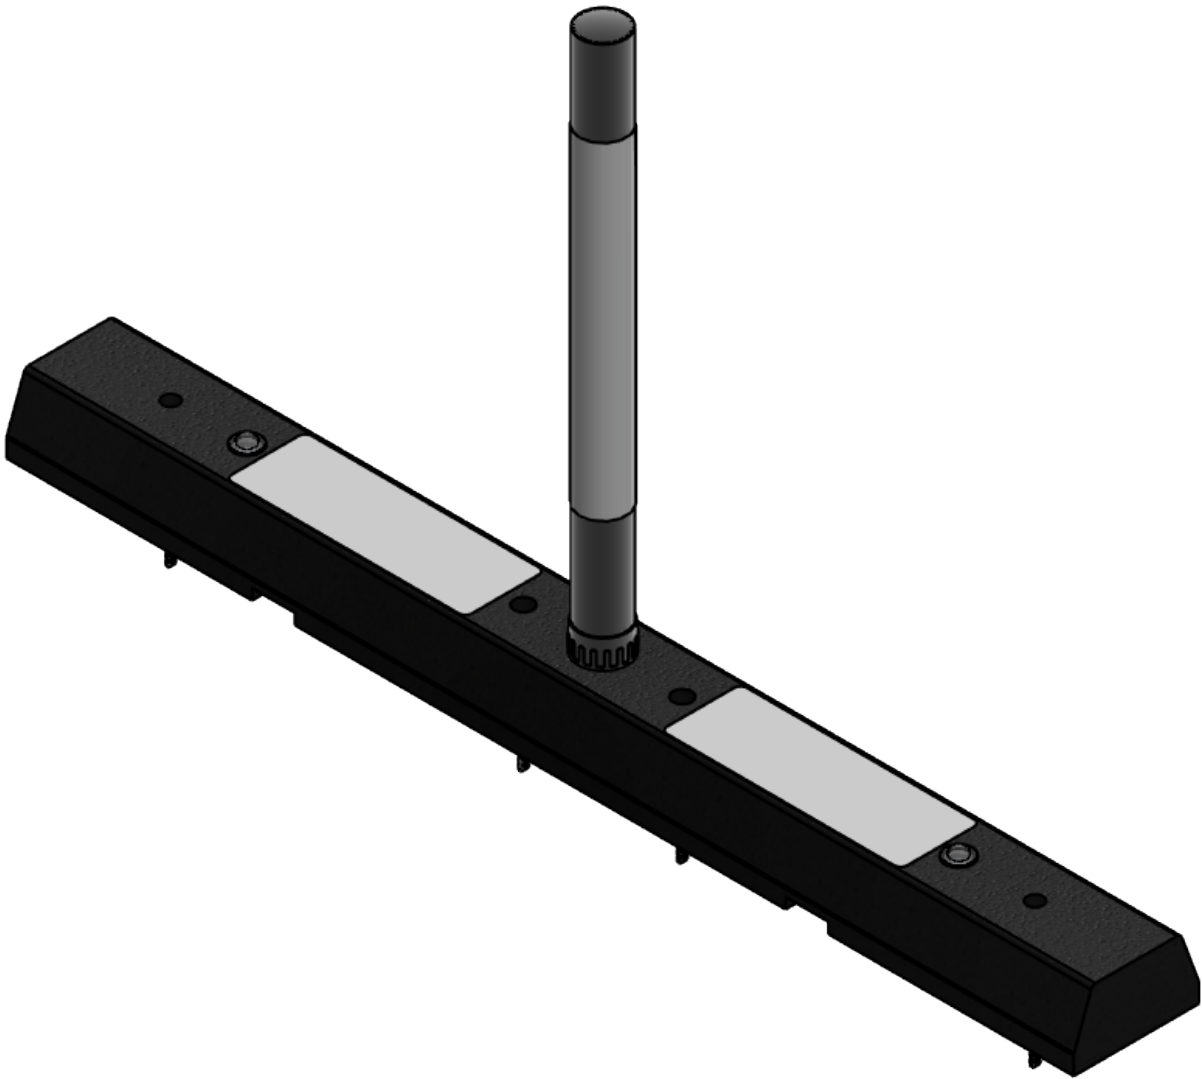

M12 x 180 Lag Screw into
NCLD - M12 Plug secured
in place with Fischer Fixing
Anchor resin.

Revision	Comment	Date	Unless otherwise stated dimensions are in millimeters.
A	First Issue./..	
.../..	
.../..	
.../..	

If in doubt, ask! Deburr and break sharp edges. Property of Rosehill Polymers


Rosehill Polymers Rosehill Mills Sowerby Bridge West Yorkshire HX6 2JT +44(0) 1422 839610	Drawn. Atif Furqaan	Date. 02/12/2021
	Checked. Josh Gleadell	Date. 02/12/2021
	Approved. _	Date. _




Rosehill Highways

Customer. _		Dwg No. RHP-0070	
Material RECYCLED TYRE RUBBER		Dwg Name.	
Scale: 1:10		Page Number. 1 of 1	
		NCLD/0 GREY - Extensions Piece	



ITEM NO.	PART NUMBER	QTY.
1	NCLD - 1 Side Slope	1
2	NCLD - Galvanised Washer	4
3	Cats Eye	2
4	NCLD - M24 Bollard Fixing	1
5	M12 x 180 Lag Screw	4
6	NCLD - M12 Plug	4
7	NCLD - TPV	2
8	Bollard	1

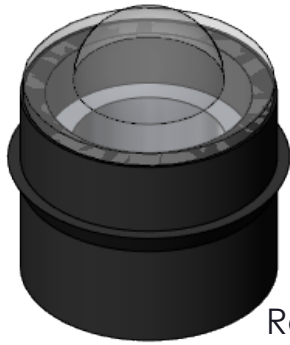

Reflective Cats Eye
Scale: 1:1.5

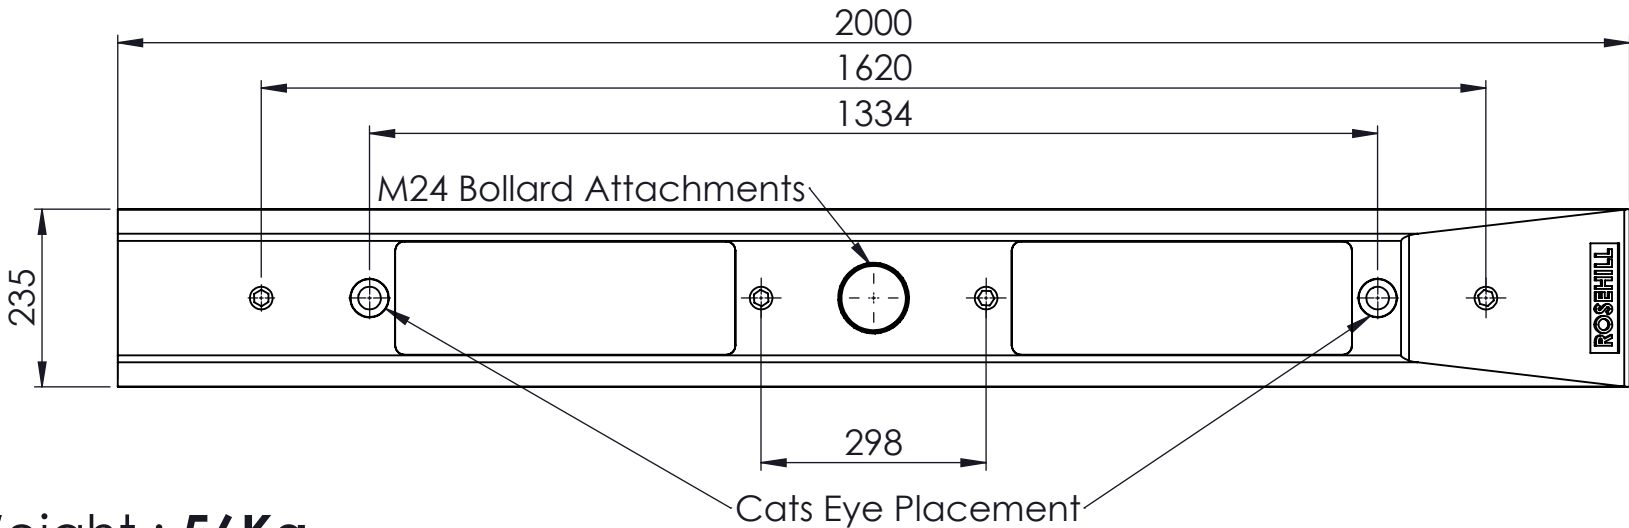

NCLD/1 - Single Slope Weight : **56Kg**

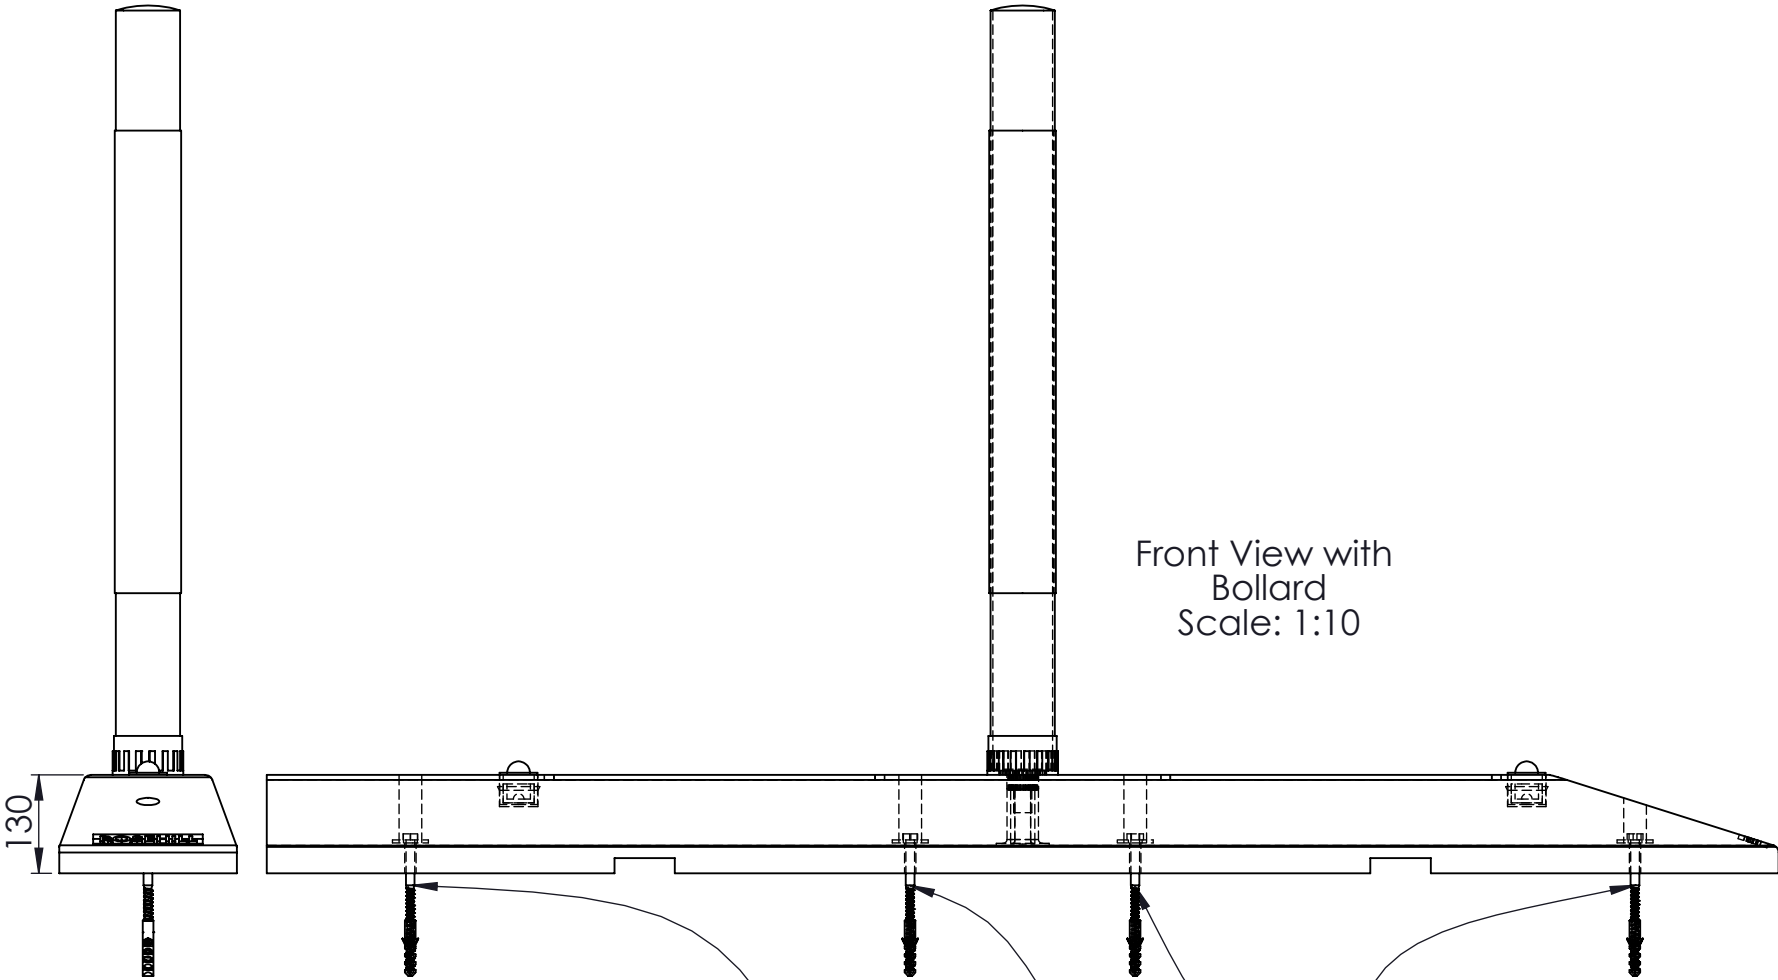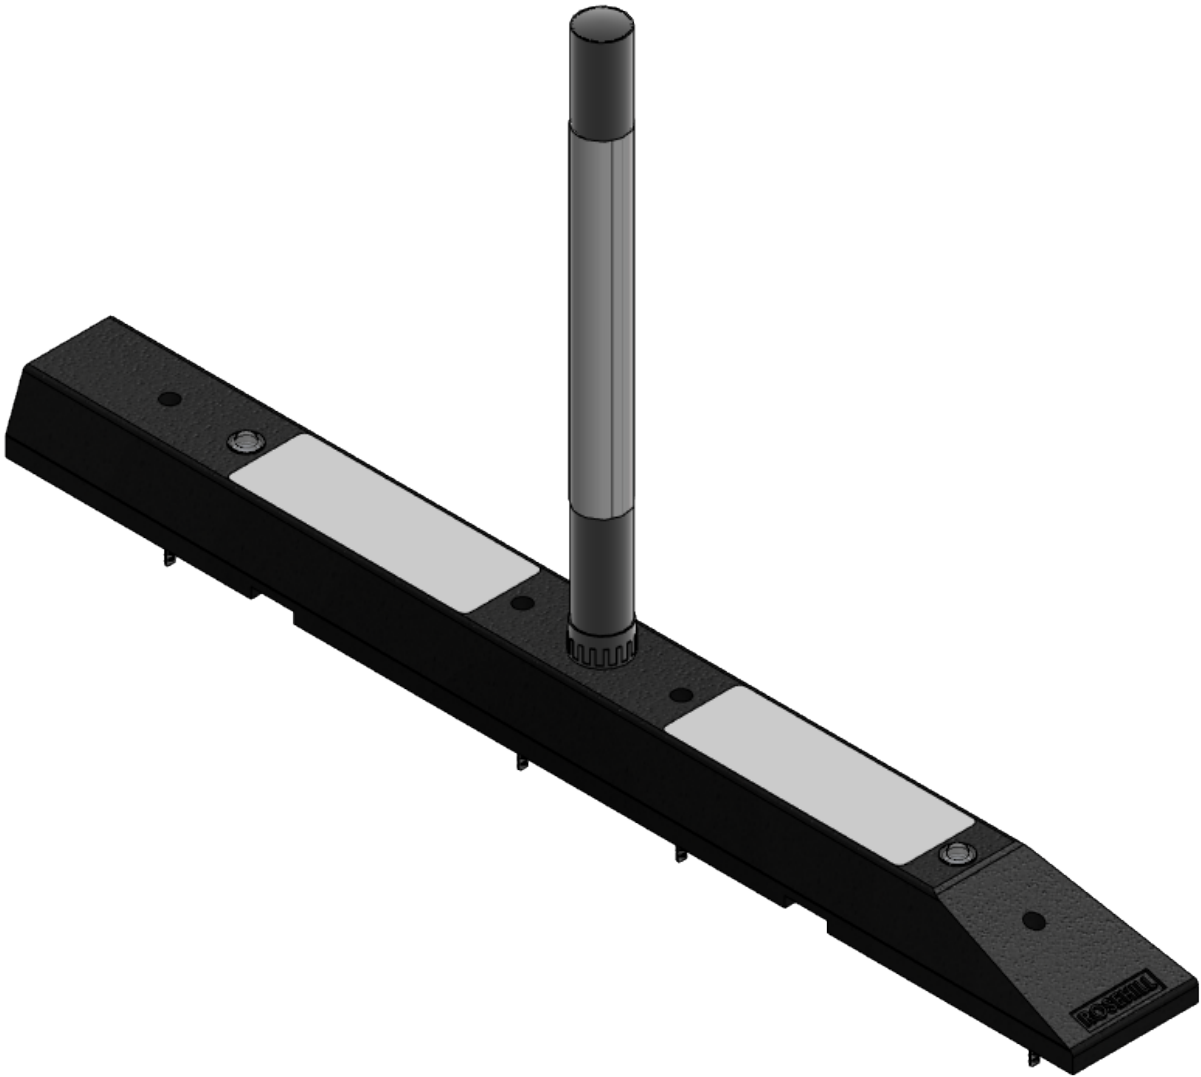

M12 x 180 Lag Screw into
NCLD - M12 Plug secured
in place with Fischer Fixing
Anchor resin.

Revision	Comment	Date	Unless otherwise stated dimensions are in millimeters.
A	First Issue./..	
.../..	
.../..	
.../..	

Tolerances:
Fabrication: ±1.5mm
Manufacturing: ±5mm


If in doubt, ask! Deburr and break sharp edges. Property of Rosehill Polymers

Rosehill Polymers Rosehill Mills Sowerby Bridge West Yorkshire HX6 2JT +44(0) 1422 839610	Drawn. Atif Furqaan	Date. 02/12/2021
	Checked. Josh Gleadell	Date. 02/12/2021
	Approved. _	Date. _




Customer. _		Dwg No. RHP-0071	
Material RECYCLED TYRE RUBBER		Dwg Name.	
Scale: 1:10		Page Number. 1 of 1	
		NCLD/1 BLACK - ONE SIDE SLOPE	



ITEM NO.	PART NUMBER	QTY.
1	NCLD - 2 Side Slope	1
2	NCLD - Galvanised Washer	4
3	Cats Eye	2
4	NCLD - M24 Bollard Fixing	1
5	M12 x 180 Lag Screw	4
6	NCLD - M12 Plug	4
7	NCLD - TPV	2
8	Bollard	1

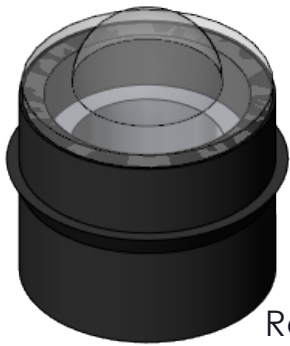

Reflective Cats Eye
Scale: 1:1.5

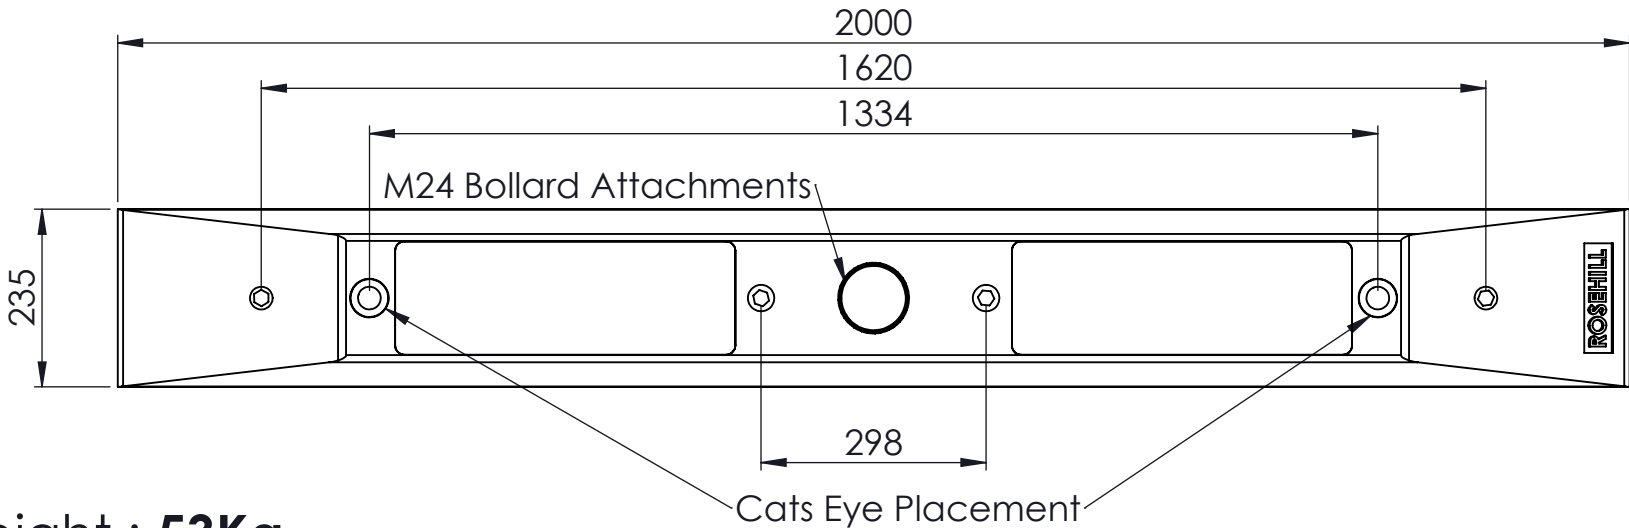

NCLD/2 - Two Slope Weight : **53Kg**

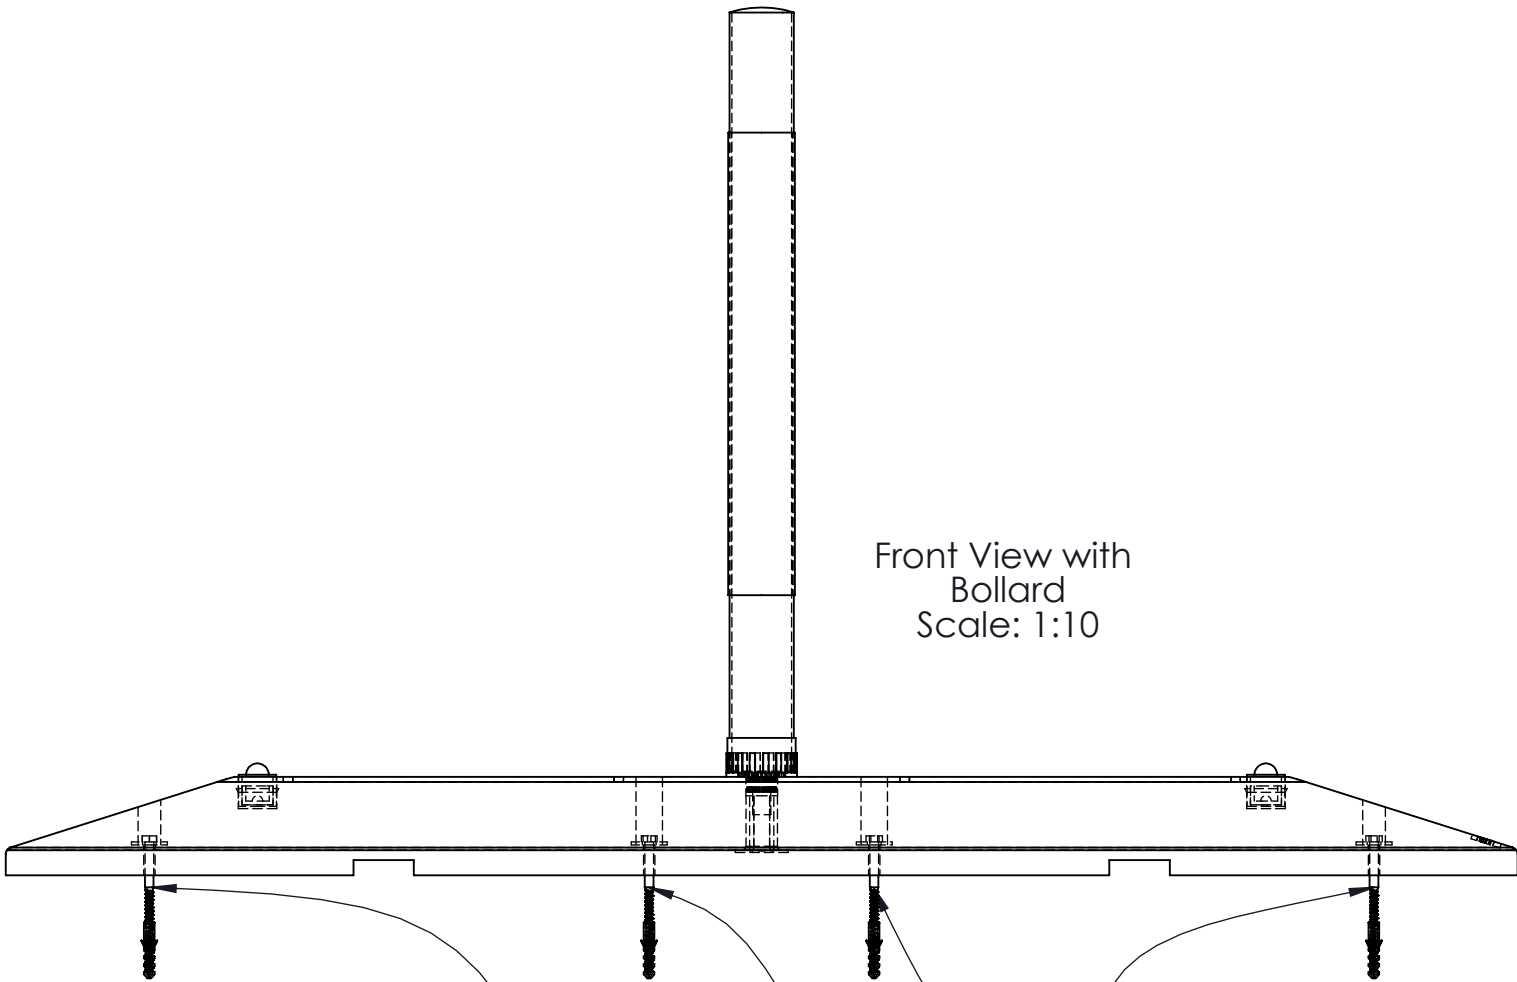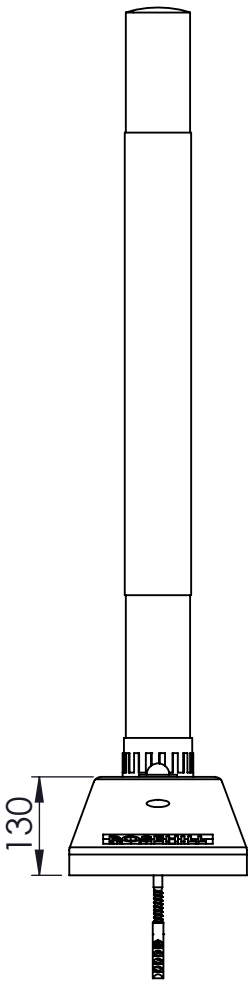

Front View with
Bollard
Scale: 1:10

Revision	Comment	Date	Unless otherwise stated dimensions are in millimeters.
A	First Issue./..	Tolerances: Fabrication: ±1.5mm Manufacturing: ±5mm
.../..	
.../..	
.../..	

If in doubt, ask! Deburr and break sharp edges. Property of Rosehill Polymers

Rosehill Polymers Rosehill Mills Sowerby Bridge West Yorkshire HX6 2JT +44(0) 1422 839610	Drawn. Atif Furqaan	Date. 02/12/2021
	Checked. Josh Gleadell	Date. 02/12/2021
	Approved. _	Date. _



Customer. _		Dwg No. RHP-0072	
Material RECYCLED TYRE RUBBER		Dwg Name.	
Scale: 1:10	Page Number. 1 of 1	NCLD/2 BLACK - TWO SIDE SLOPE	